


Elevation #1

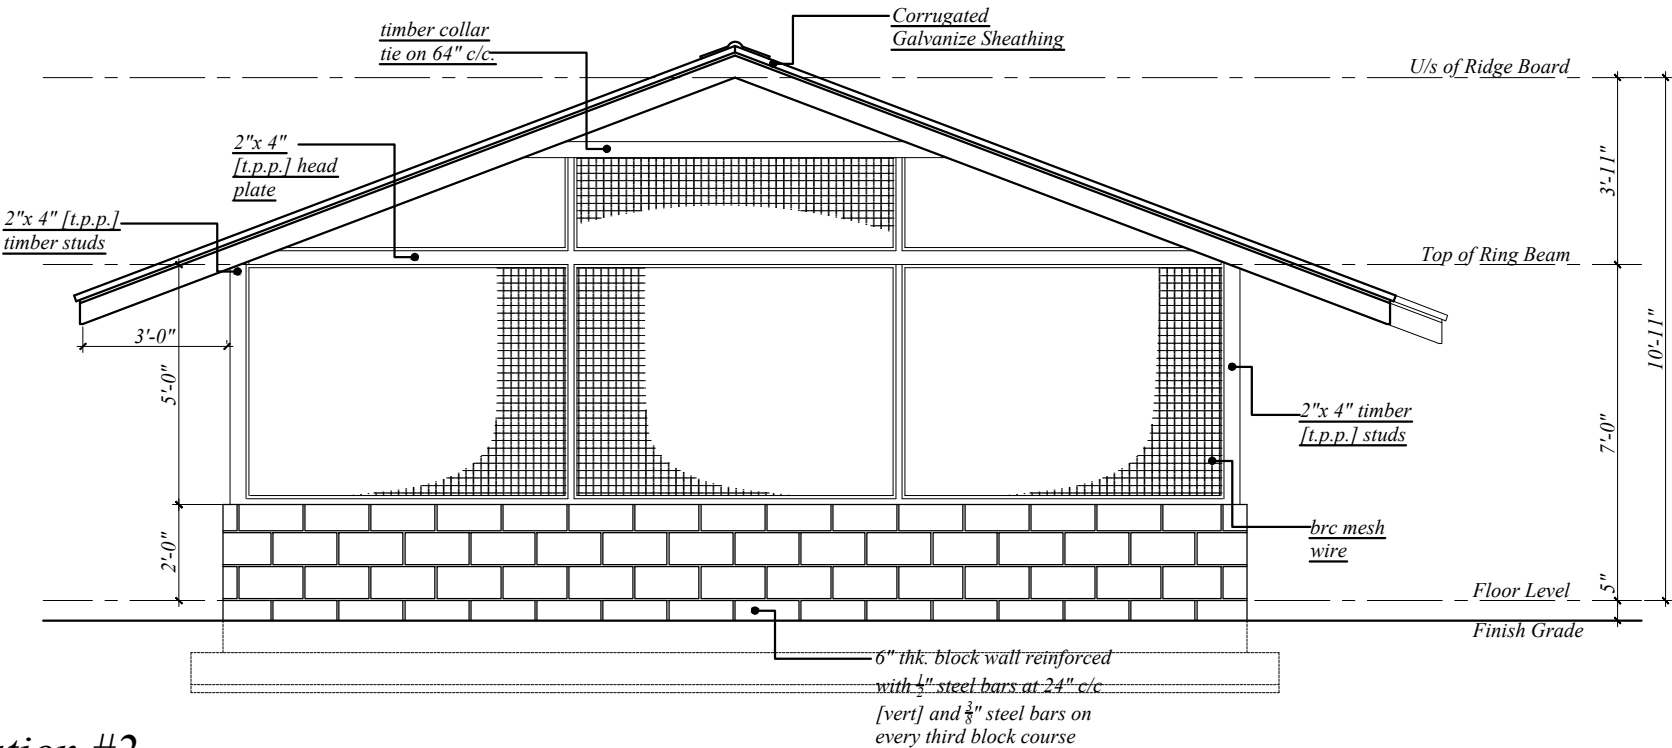

Elevation #2

H. Ralph Designs.
Sion Hill, Kingstown
St. Vincent & the Grenadines
Tel: 784-533-3999
e-mail: hralphdesigns@gmail.com

Ministry of Agriculture, Rural Transformation, Forestry
Fisheries & Industry
Richmond Hill,
Kingstown, St. Vincent & the Grenadines

Proposed Poultry Unit

Elevations #1 & #2

HRD/007/15

Date:
November 2015

Scale:
1/4" : 1'0"

Drawn:
H. R.

Drawg No:
A-301